


PARCEL # 0000000000000000
SUBDIVISION: PUBLIC SUBDIVISION
LOT # 000
ADDRESS: 351 PUBLIC DRIVE

SHEET INDEX:	
SHEET 1	PLOT PLAN
SHEET 2	FRAMING PLAN CROSS SECTION

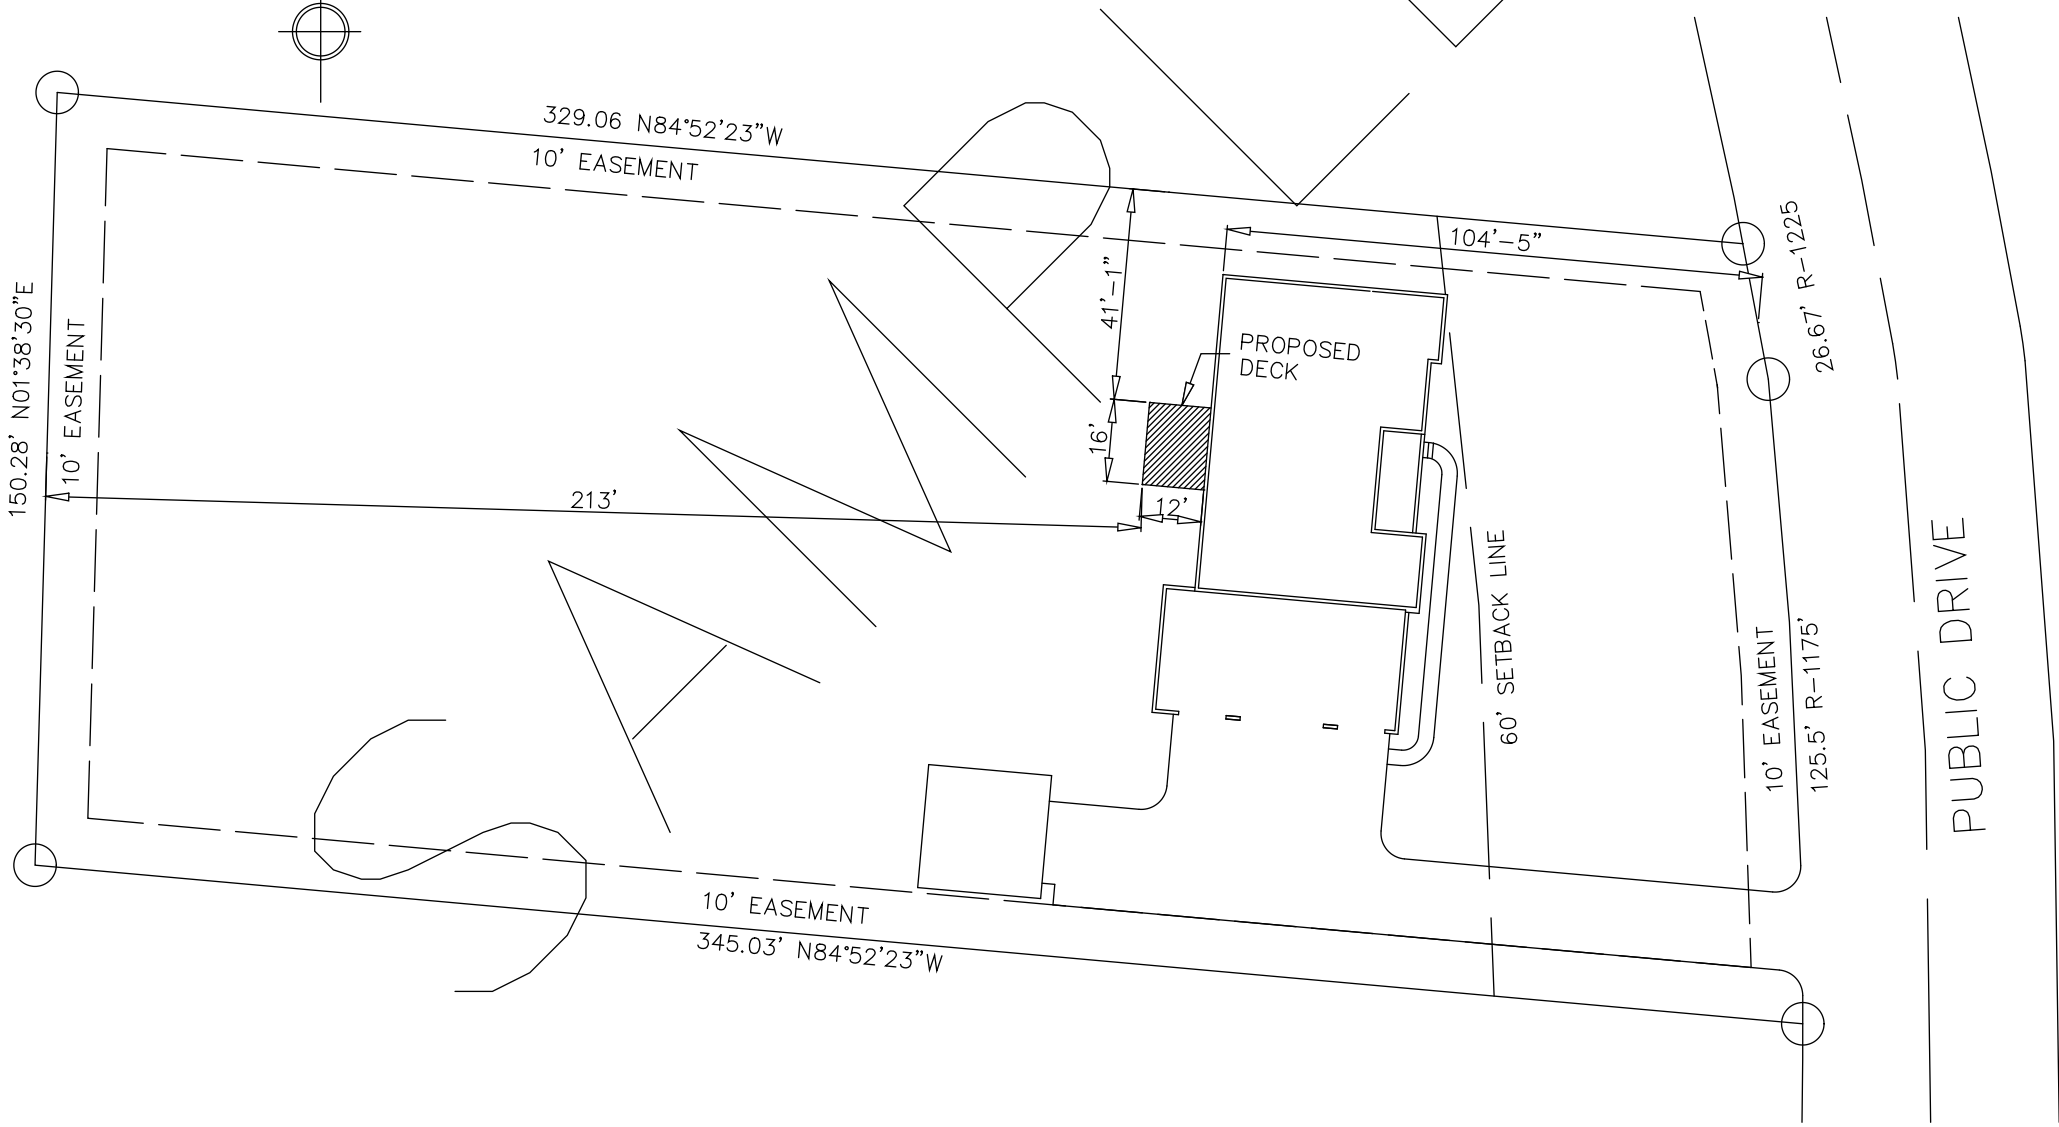

OWNER:
JOHN Q. PUBLIC
351 PUBLIC DR.
DAYTON, OHIO 45449

DRAWN BY: DOE DRAFTING SERVICE
JOHN DOE, 451 MAIN STREET
DAYTON, OHIO 45459
PH. (937) 000-0000


PROJECT: DECK

DRAWING:
PLOT PLAN

DATE:
00/00/00

SCALE
1" = 40'

SHEET NO.
1 of 2

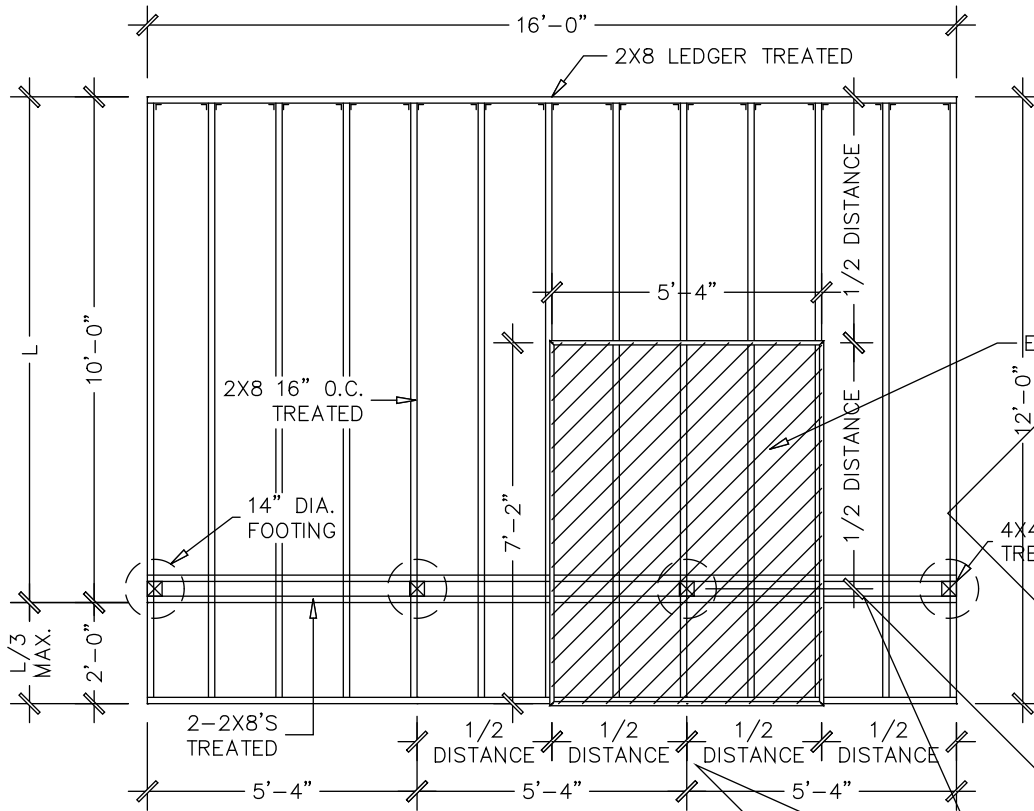

BASED UPON RCO 403.4

DECK FOOTING TRIBUTARY AREA IN SQ. FT.	EXTERIOR DECK FOOTING SIZE IN INCHES.	
	DIAMETER	SQUARE
14	8	8X8
22	10	9X9
31.6	12	11X11
42.8	14	13X13
56	16	15X15
70.8	18	16X16
87.2	20	18X18

- STAIRWAY NOTES:
1. 9" MINIMUM TREAD, 8 1/4" MAXIMUM RISE.
 2. 6'-8" MINIMUM HEADROOM.
 3. 3'-0" MINIMUM WIDTH.
 4. HANDRAILS AND HANDRAIL/GUARDRAIL COMBINATIONS 34" TO 38" PER R315.
 5. HANDRAIL GRIP SIZE PER 315.2. (NO 2X4 OR 2X6 HANDRAILS)
 6. GUARDRAIL 36" HIGH MINIMUM. A 4" SPHERE CANNOT PENETRATE INTERMEDIATE RAILS OR OPEN TREADS.

